


Copyright

Copyright of this design and drawing belongs to and remains the property of SJ Surveyors Ltd and may not be reproduced or distributed in any way or for any purpose without their written consent.

Scale

This drawing is to be checked and verified on site. SJ Surveyors Ltd are to be notified of all discrepancies. Dimensions are not to be scaled from the drawing - figured dimensions only are to be worked to.

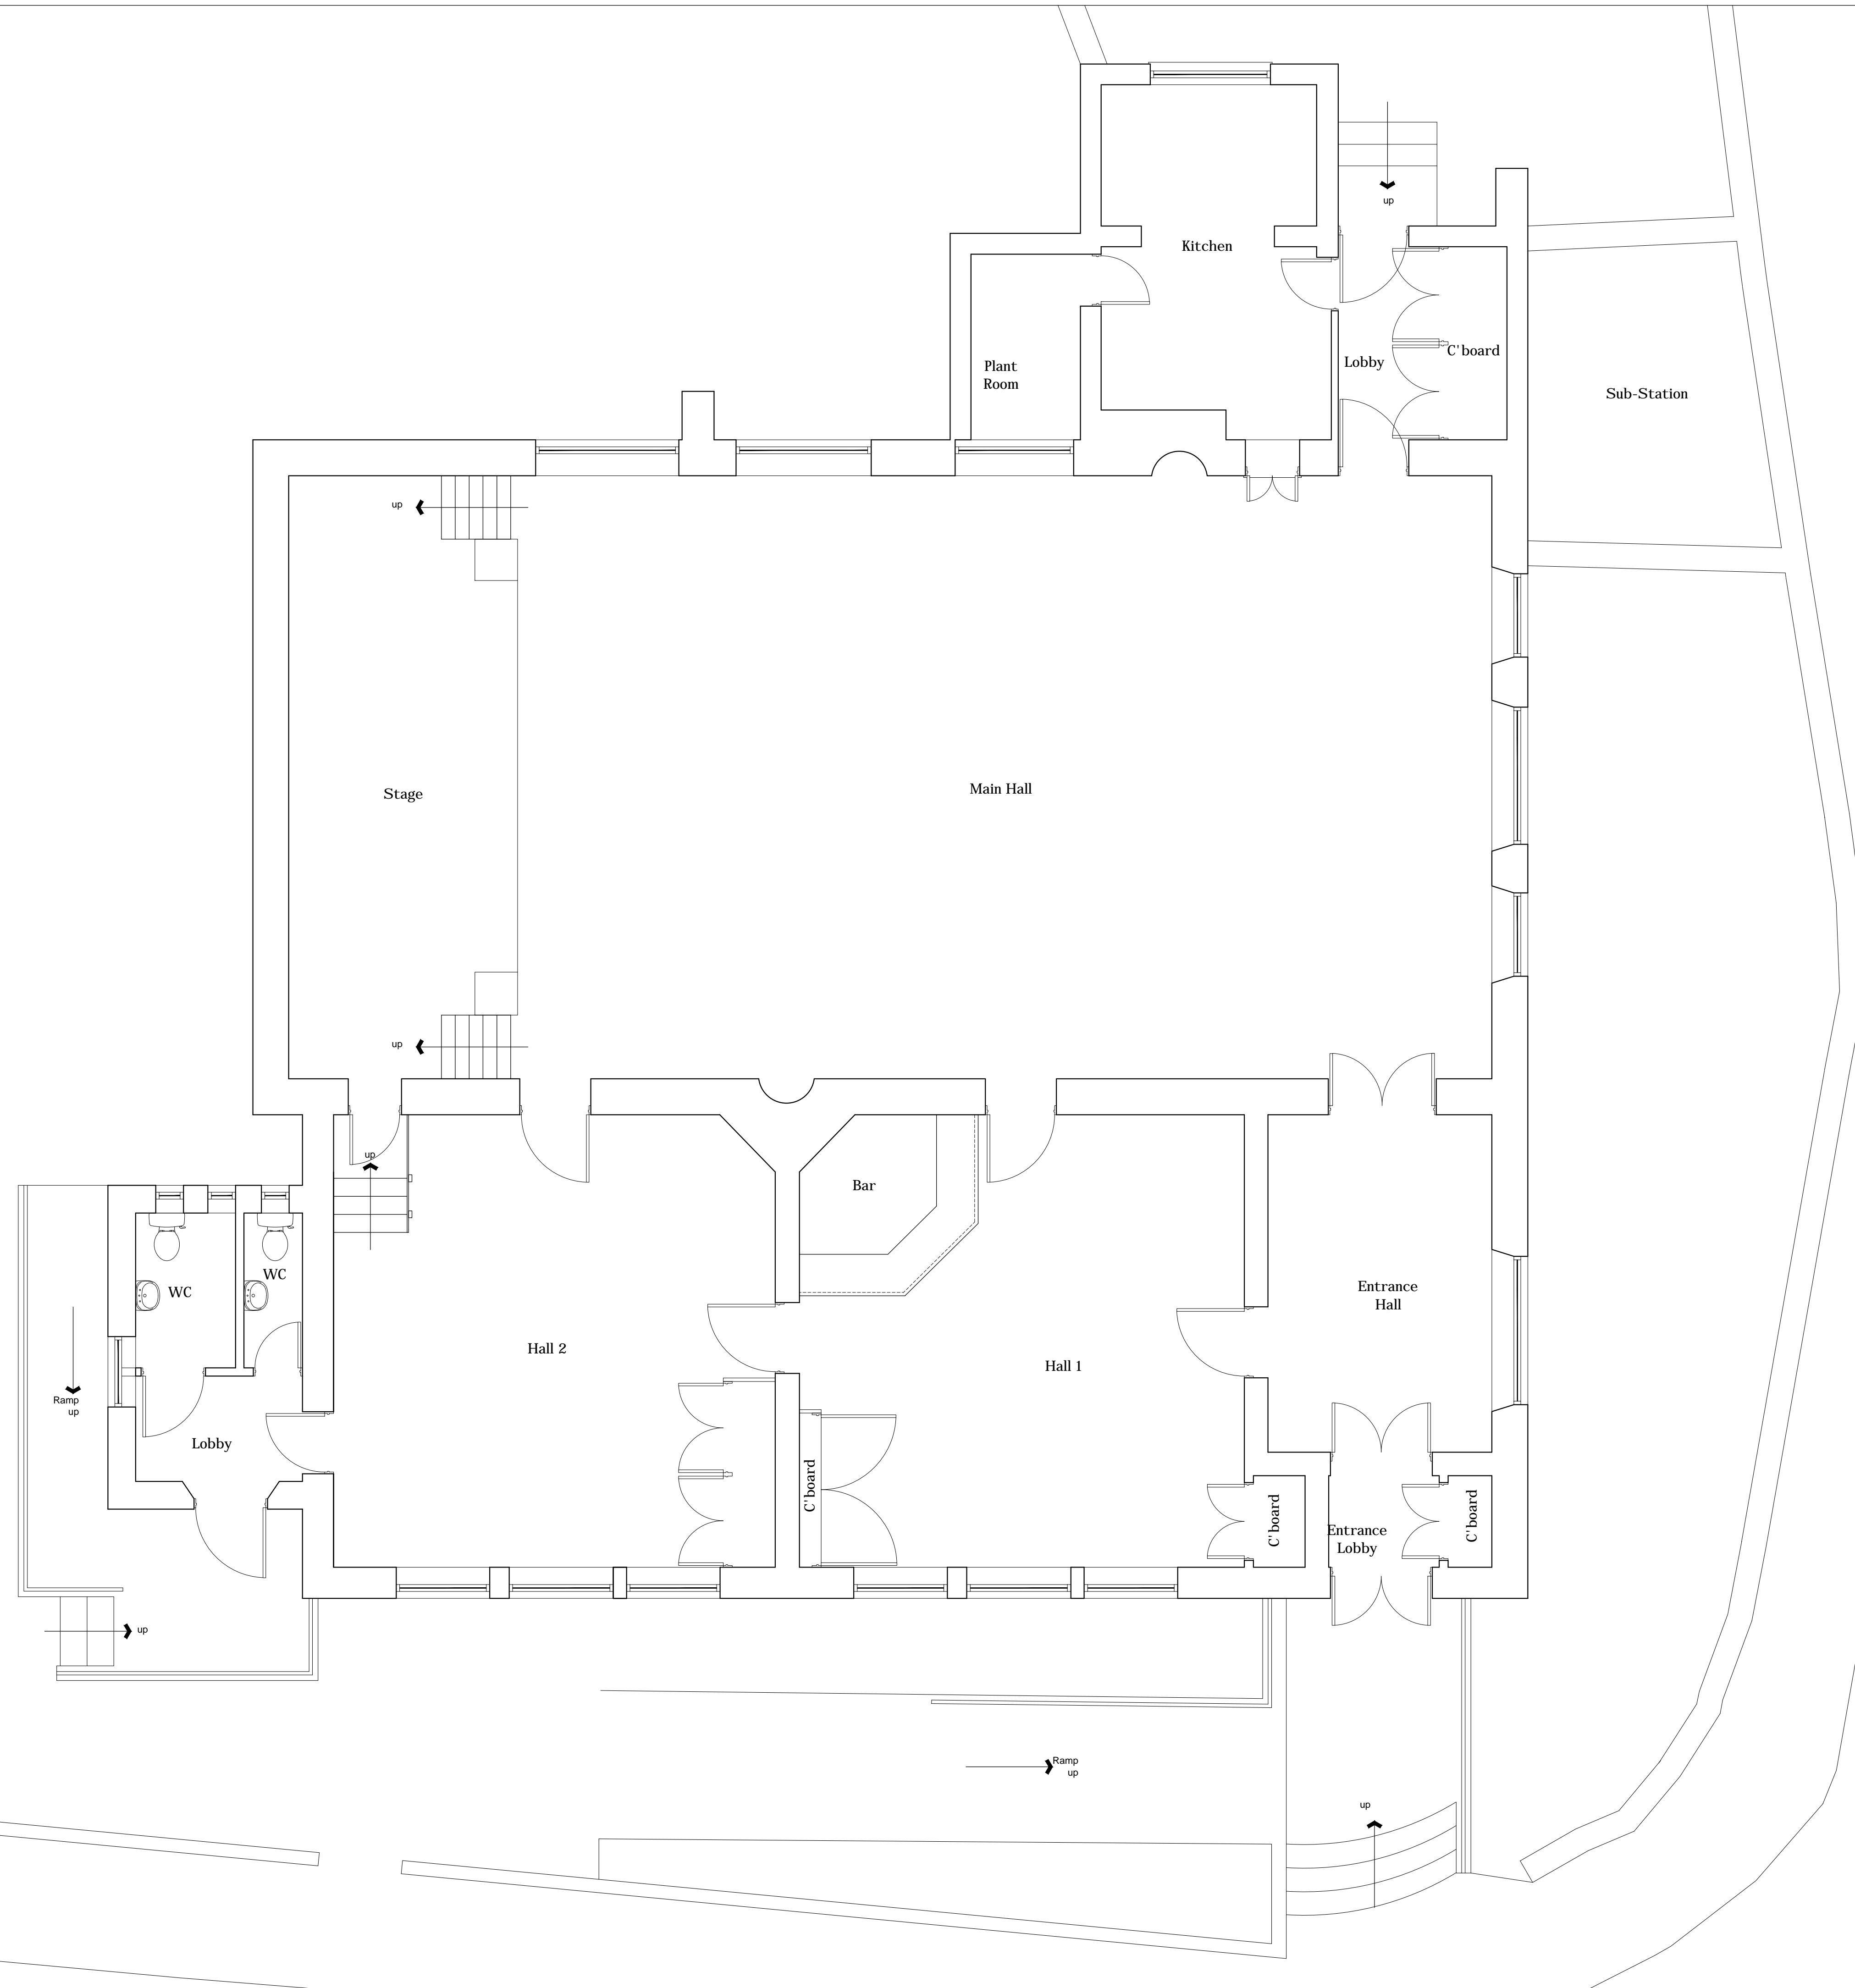

Date:	Revision:	Number:



SJ Surveyors Ltd
12 Woodstock Road
Milton
Weston-Super-Mare
Somerset
BS22 8AH
Tel: 01934 628698
Email: mail@sjsurveyors.com

Client: Church House

Drawing Title:
Existing Floor Plan

Project:
**Extension & Internal Alterations
Church House**

Scale:	Paper Size:	Date:
1:50	A1	Jul 13

Drawing No:	Drawn By:	Revision:
13/146-101		