


Copyright

Copyright of this design and drawing belongs to and remains the property of SJ Surveyors Ltd and may not be reproduced or distributed in any way or for any purpose without their written consent.

Scale

This drawing is to be checked and verified on site. SJ Surveyors Ltd are to be notified of all discrepancies. Dimensions are not to be scaled from the drawing - figured dimensions only are to be worked to.

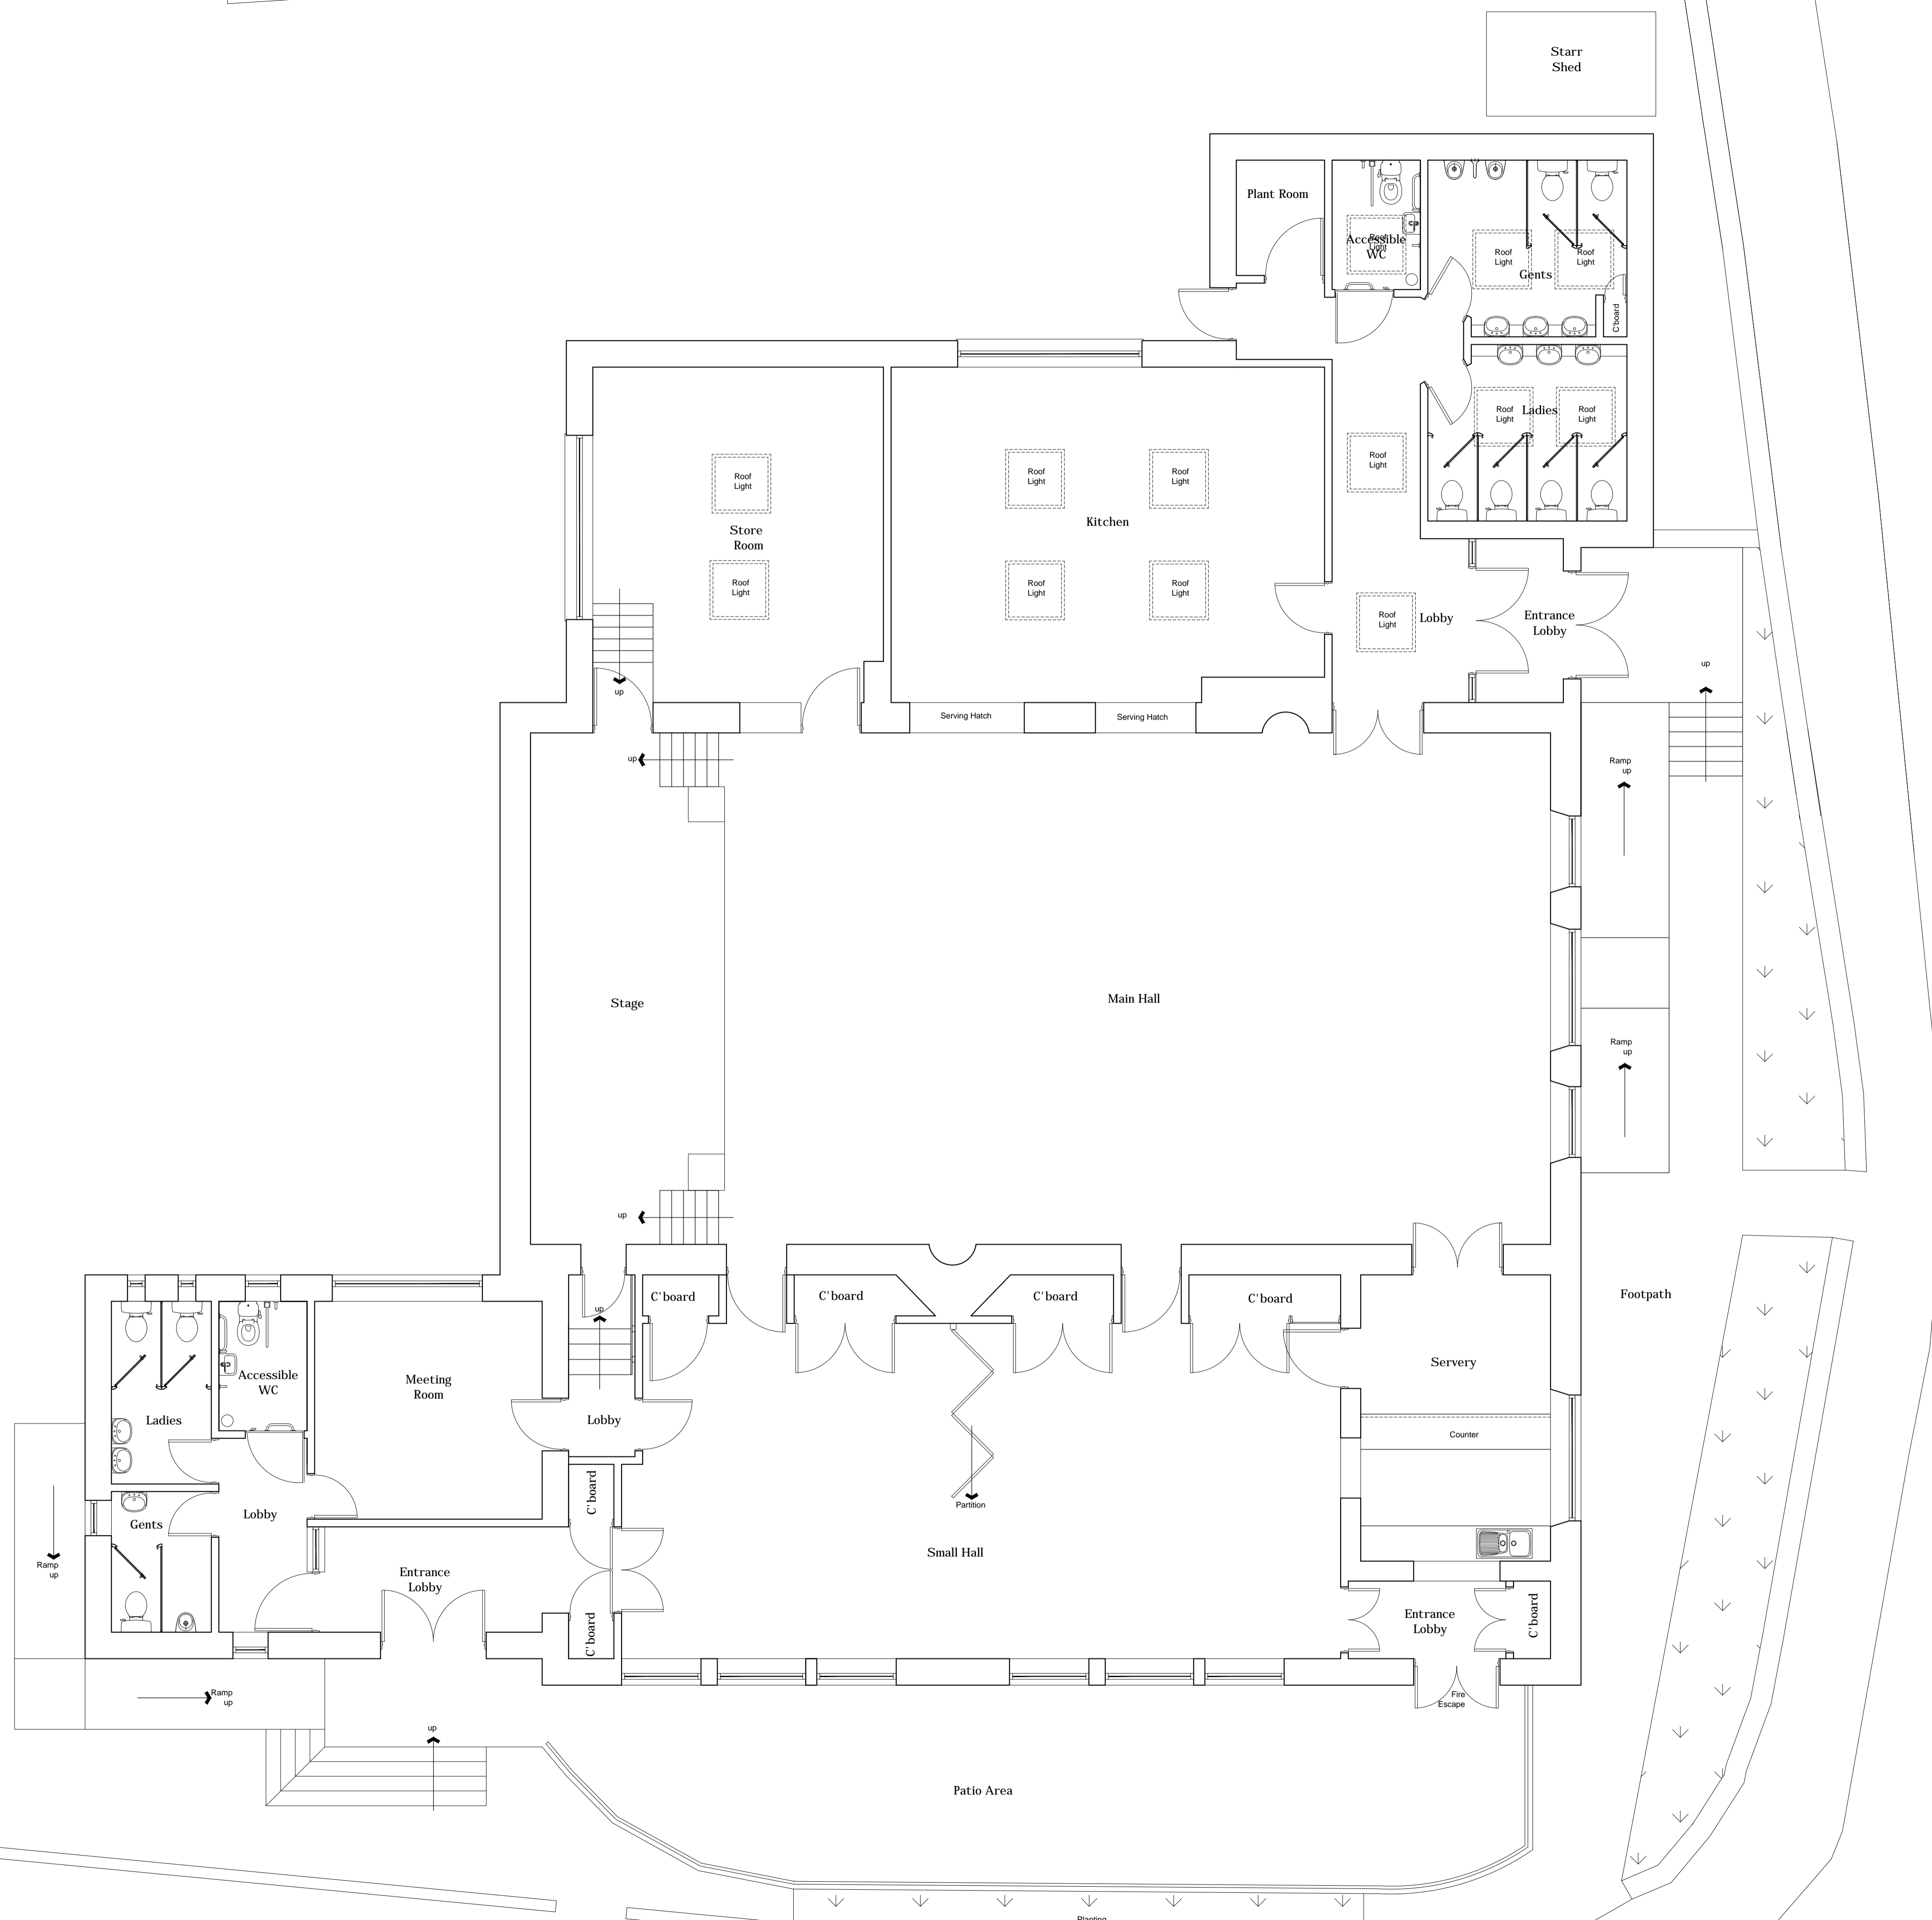

Date:	Revision:	Number:
Oct 13	Alterations following client meeting, kitchen rooflights added, window widened, storeroom window added	C
Sep 13	Alterations following client meeting, kitchen walls moved, new entrance added, extensive landscaping added	B
Sep 13	Alterations following client meeting, green room and new entrance added, additional cupboards and partition, remodel servery	A



SJ Surveyors Ltd

12 Woodstock Road
Milton
Weston-Super-Mare
Somerset
BS22 8AH

Tel: 01934 628698
Email: mail@sjsurveyors.com

Client: Church House

Drawing Title:
**Proposed Extension & Alterations-
Consultation Drawing**

Project:
**Extension & Internal Alterations
Church House**

Scale: Not to Scale	Paper Size: A1	Date: Jul 13
-------------------------------	--------------------------	------------------------

Drawing No:	Drawn By:	Revision:
-------------	-----------	-----------